


# The Hutton Company Social Security Building

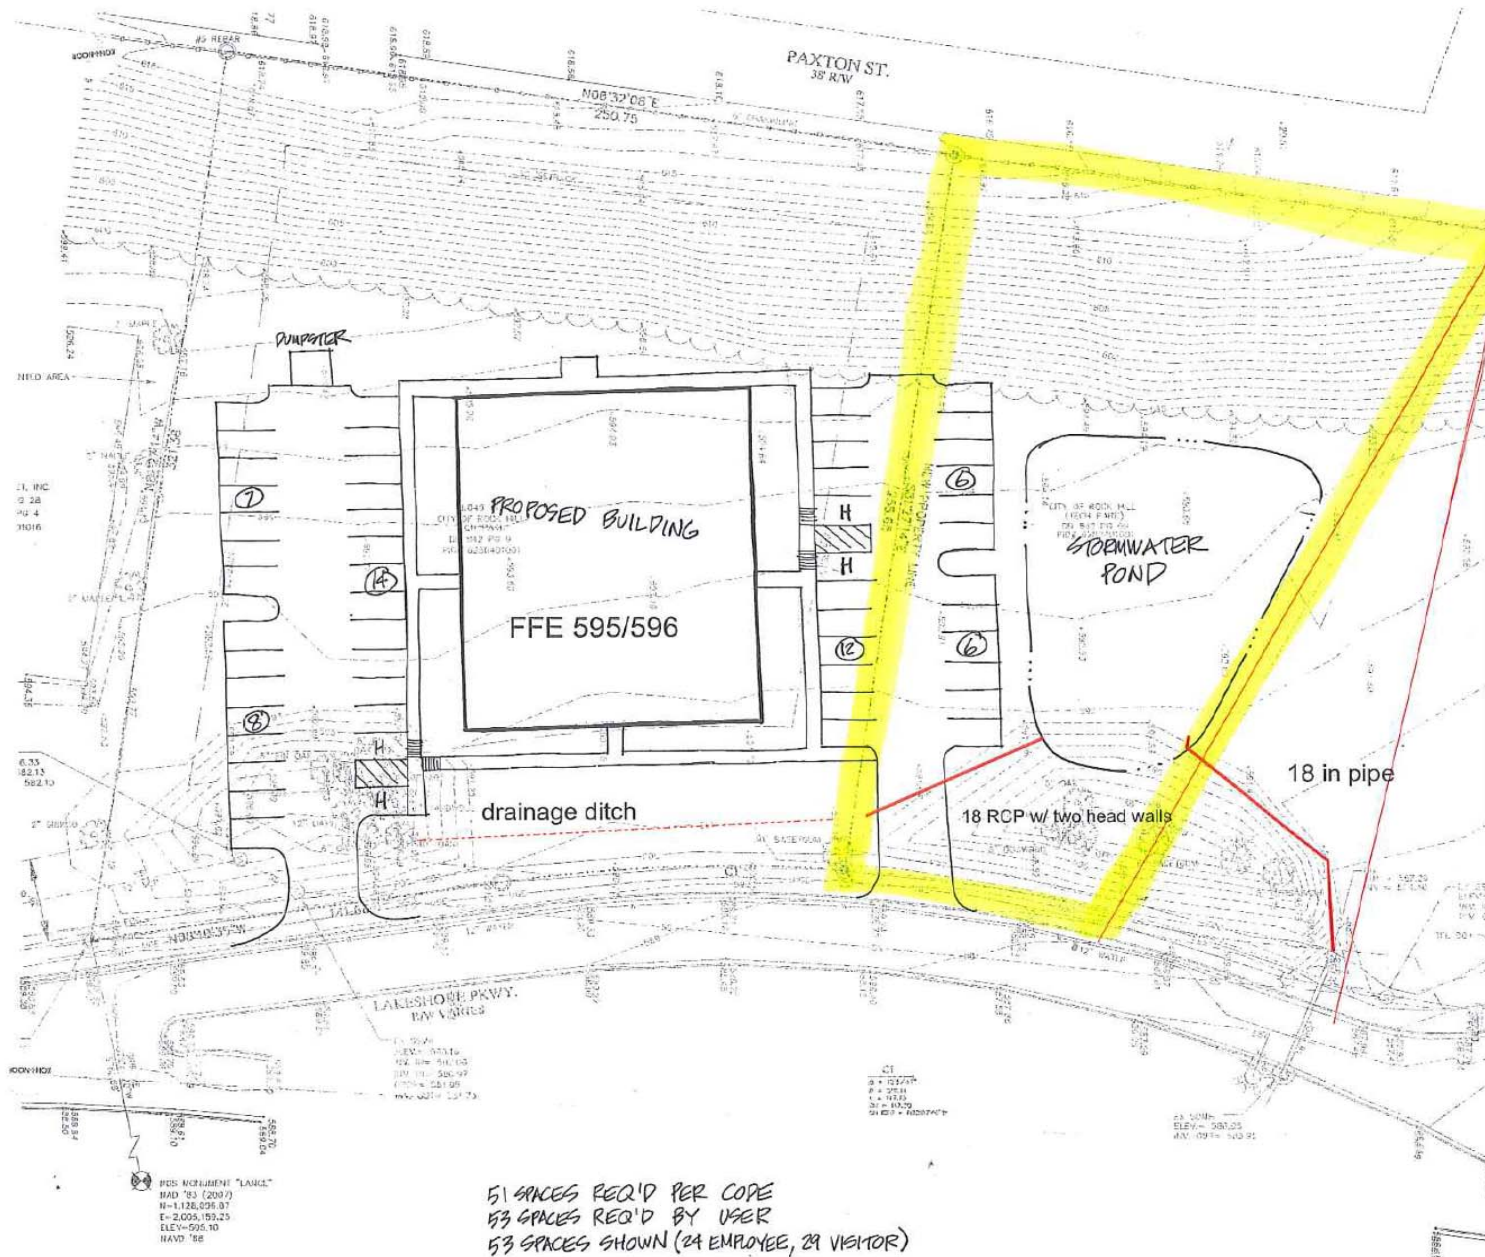

51 SPACES REQ'D PER CODE  
 53 SPACES REQ'D BY USER  
 53 SPACES SHOWN (24 EMPLOYEE, 29 VISITOR)